



REVISION	DATE

MODEL NAME	MYO
MODEL NO.	MYO16763AH
MODEL SQ. FT.	1,140
BOX SIZE	16' x 76'

DRAWN BY
Alex Whaley

DATE DRAWN
2/16/2021


DATE PRINTED
9/2/2021

SCALE
3/16"=1'


PLAN NO.
NS-S001-1676-3

SHEET NAME
EXTERIORS


SHEET NO.
EX-1.

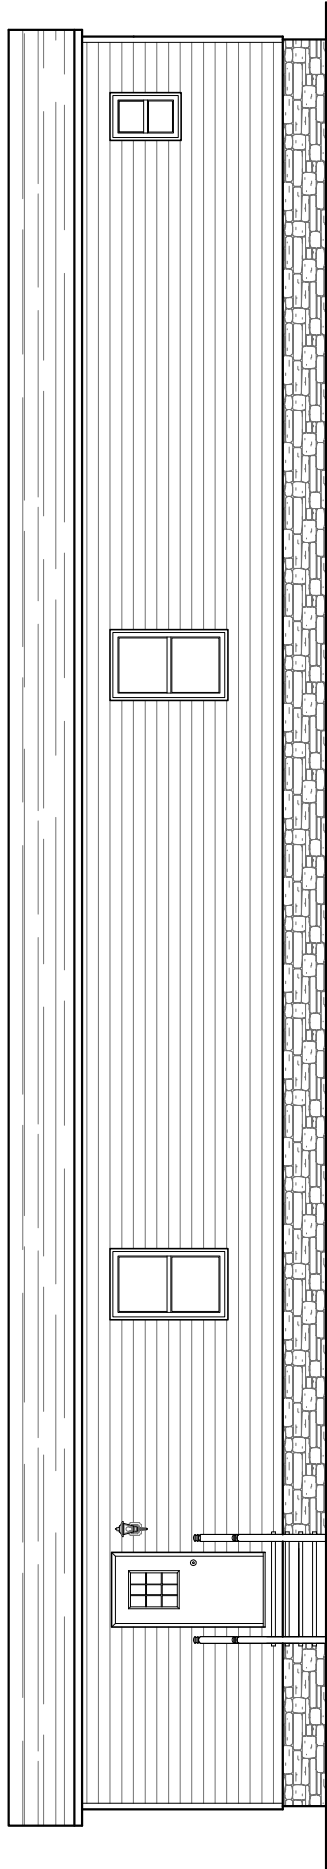


REAR ELEVATION

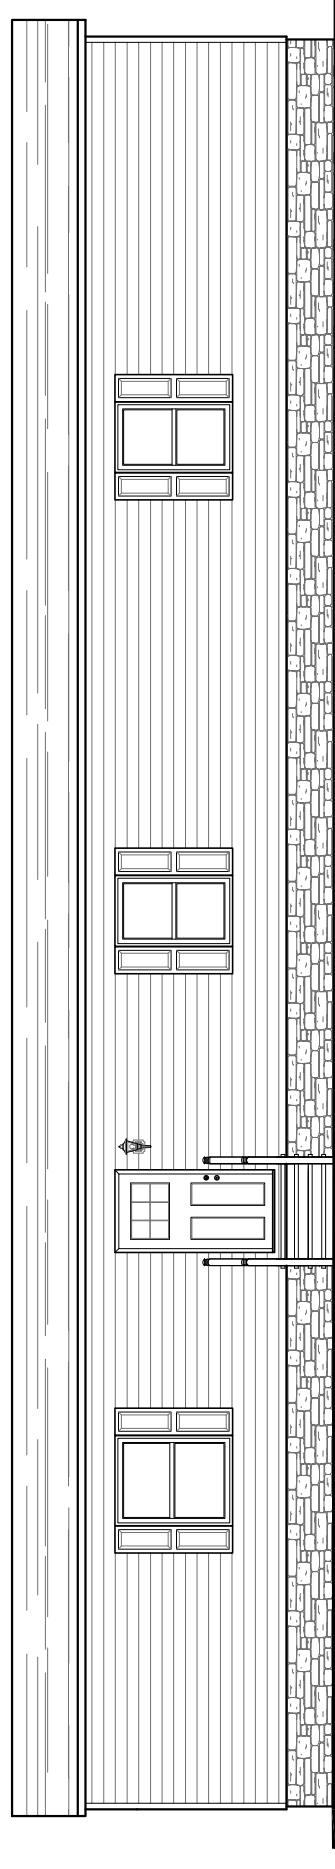

FRONT EXTERIOR ELEVATION

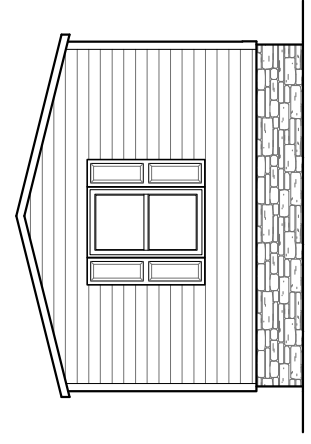

HITCH END

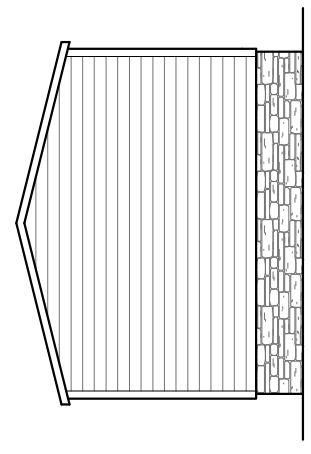

LEFT ELEVATION